
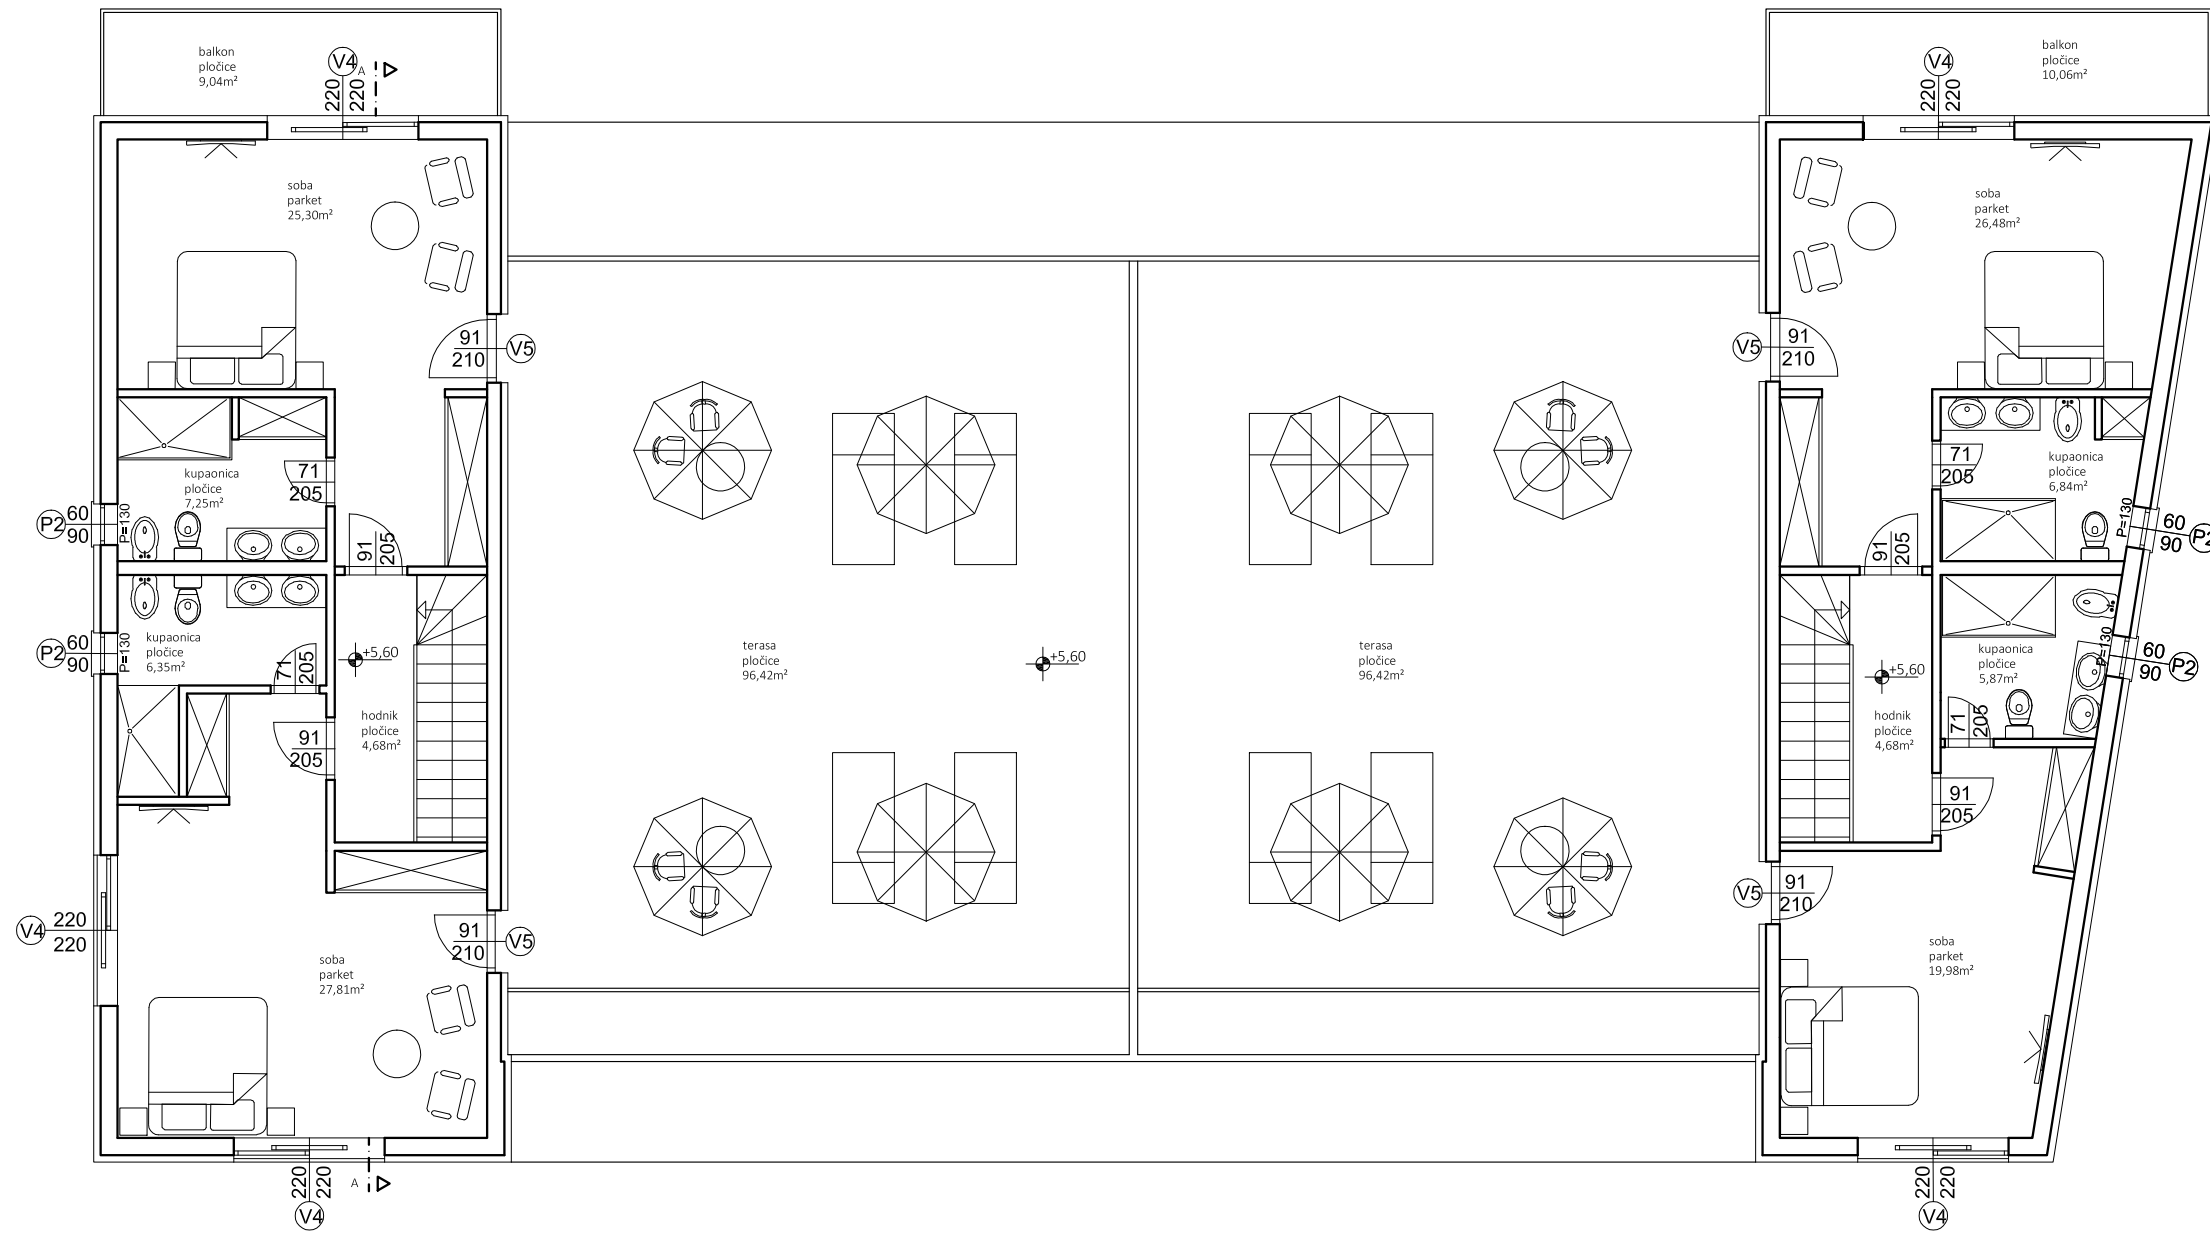


TLOCRT II. KATA

MJ. 1 : 100

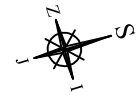

| | | | | |
|--|------------------|--|--|----------|
| RASTER d.o.o. za projektiranje i usluge Vijećac Hrvatske Republike 13/3 31 550 Valpovo tel: +385 (0) 31 652 753 www.projektiranje-raster.hr raster@os.-com.hr | INVESTITOR: | Irena Szychaljejeva, Gorzow Wielkopolski 66-400, Gwiazdzista 20, m.60, Republika Poljska | SADRŽAJ: | |
| | GRADEVINA: | Višestambena građevina P+P+2 | TLOCRT II. KATA | |
| | LOKACIJA: | Sv. Ivan, k.č.br. 24/23, k.o. Lovređica | | |
| | RAZINA RAZRADE: | GLAVNI PROJEKT | PROJEKTANT: Emilija Papić, dipl.Ing.arh. | |
| | VRSTA PROJEKTA: | ARHITEKTONSKI PROJEKT | svibanj 2019. godine | |
| | OZNAKA PROJEKTA: | AP-18/2019 | ZOP: | 05/19 |
| | | | | 1:100 05 |